



DOMESTIC

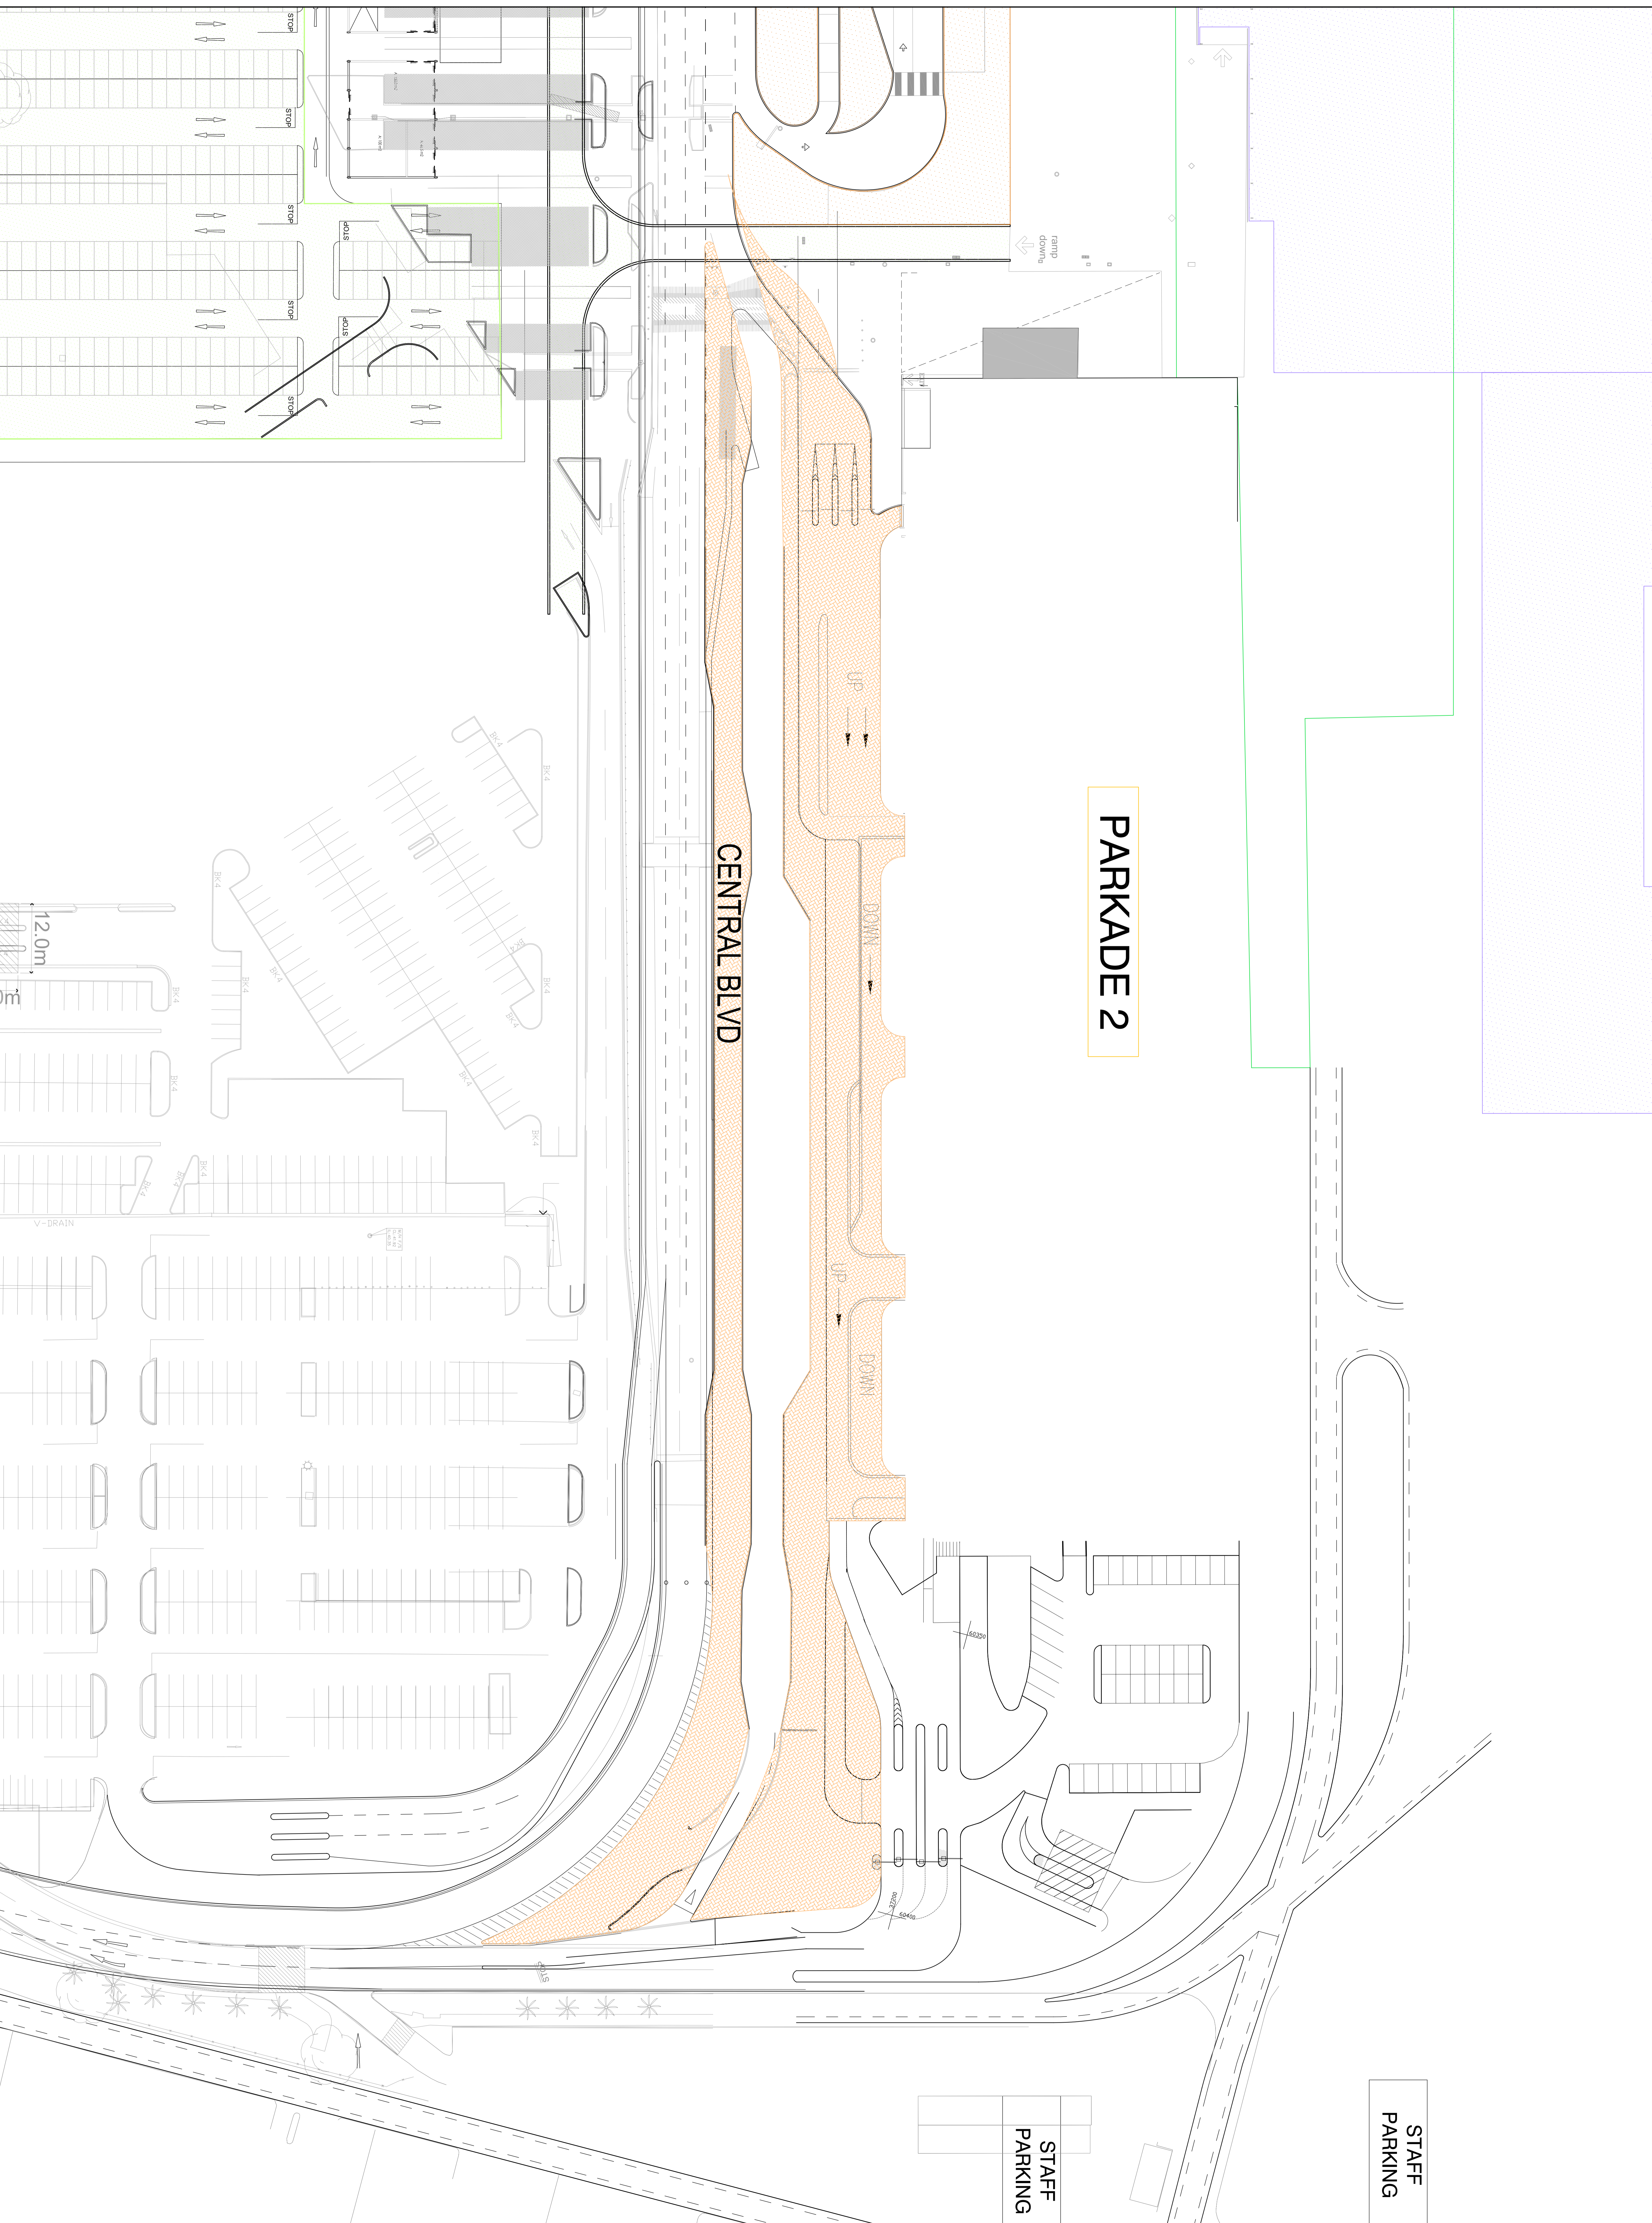

Legend

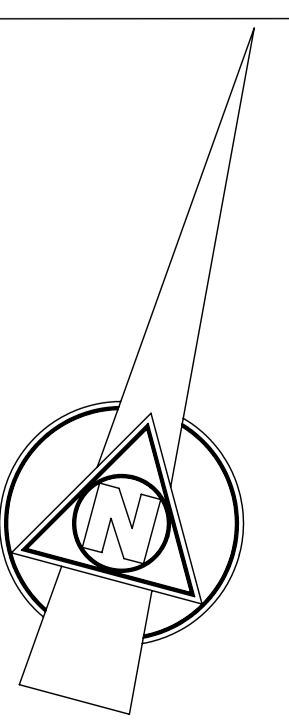

STAFF
PARKING

STAFF
PARKING

PARKADE 2

CENTRAL BLVD

Client: CITY OF CAPE TOWN
2010 FIFA WORLD CUP
HOST CITY TRANSPORT
OPERATIONAL PLAN

Scale: 1:100
Date: 2009-08-03

FIGURE 8